


VICINITY MAP

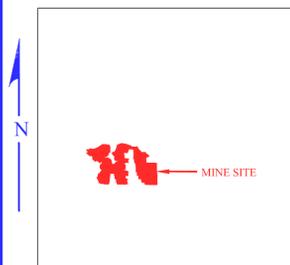

SCALE: 1" = 2 MILES

MAP LEGEND

- PROPOSED ASMC PERMIT BOUNDARY
- PREVIOUSLY DISTURBED AREA
- PUBLIC ROAD
- PRIVATE ROAD
- PRIMARY HAULROAD
- ANCILLARY ROAD
- PROJECTED FAULT LINE
- INTERMITTENT AND/OR PERENNIAL STREAM
- DRAINAGE COURSE
- DRAINAGE DIVIDE
- DIVERSION DITCH
- BERM
- ABANDONED HIGHWALL
- OCCUPIED DWELLING
- GARAGE, BARN, SHED, ETC.
- CHURCH
- NEW CASTLE COAL CROPLINE
- MARY LEE COAL CROPLINE
- BRUE CREEK COAL CROPLINE
- SEDIMENT BASIN
- IMPOUNDED WATER
- LAND HOOK
- 100 FT. SETBACK OFFSET
- BCNMSW-2 SURFACE WATER MONITORING WELL
- ASMC PERMIT P-3850
- ASMC PERMIT P-3932
- CURRENT P-3850 HIGHWALL (3-31-17)
- RECLAMATION CROSS-SECTION
- SLOPE MEASUREMENT
- ABANDONED REPUBLIC STEEL SAYRE UNDERGROUND MINE
- DELINEATED WETLAND
- ZONING A-1
- ZONING I-3
- 50 FT. ZONING DISTURBANCE OFFSET
- 100 FT. ZONING COAL EXTRACTION OFFSET

INCREMENT COLOR CODE

- INCREMENT NO. 1
- INCREMENT NO. 2
- INCREMENT NO. 3
- INCREMENT NO. 4
- INCREMENT NO. 5



CONTOUR INTERVAL: 10 FT. & 20 FT.

SECTIONS 13, 22, 23, & 24,
TOWNSHIP 15 SOUTH, RANGE 4 WEST
ALL IN JEFFERSON COUNTY, ALABAMA
BASE MAP: BROOKSIDE U.S.G.S. QUAD.

BEST COAL, INC.


**NARLEY MINE NO. 3
ASMC PERMIT NO. P-3990**

PERMIT MAP

I HEREBY CERTIFY THIS MAP TO BE
TRUE AND CORRECT TO THE BEST OF
MY KNOWLEDGE AND BELIEF.

PROFESSIONAL ENGINEER _____ DATE _____

FILE: NARLEY 3	SCALE: 1" = 500'	JOB NO.:
APPROVED BY: B.K.S.	DATE: 11/15/17	SHEET NO.: 1 OF 1

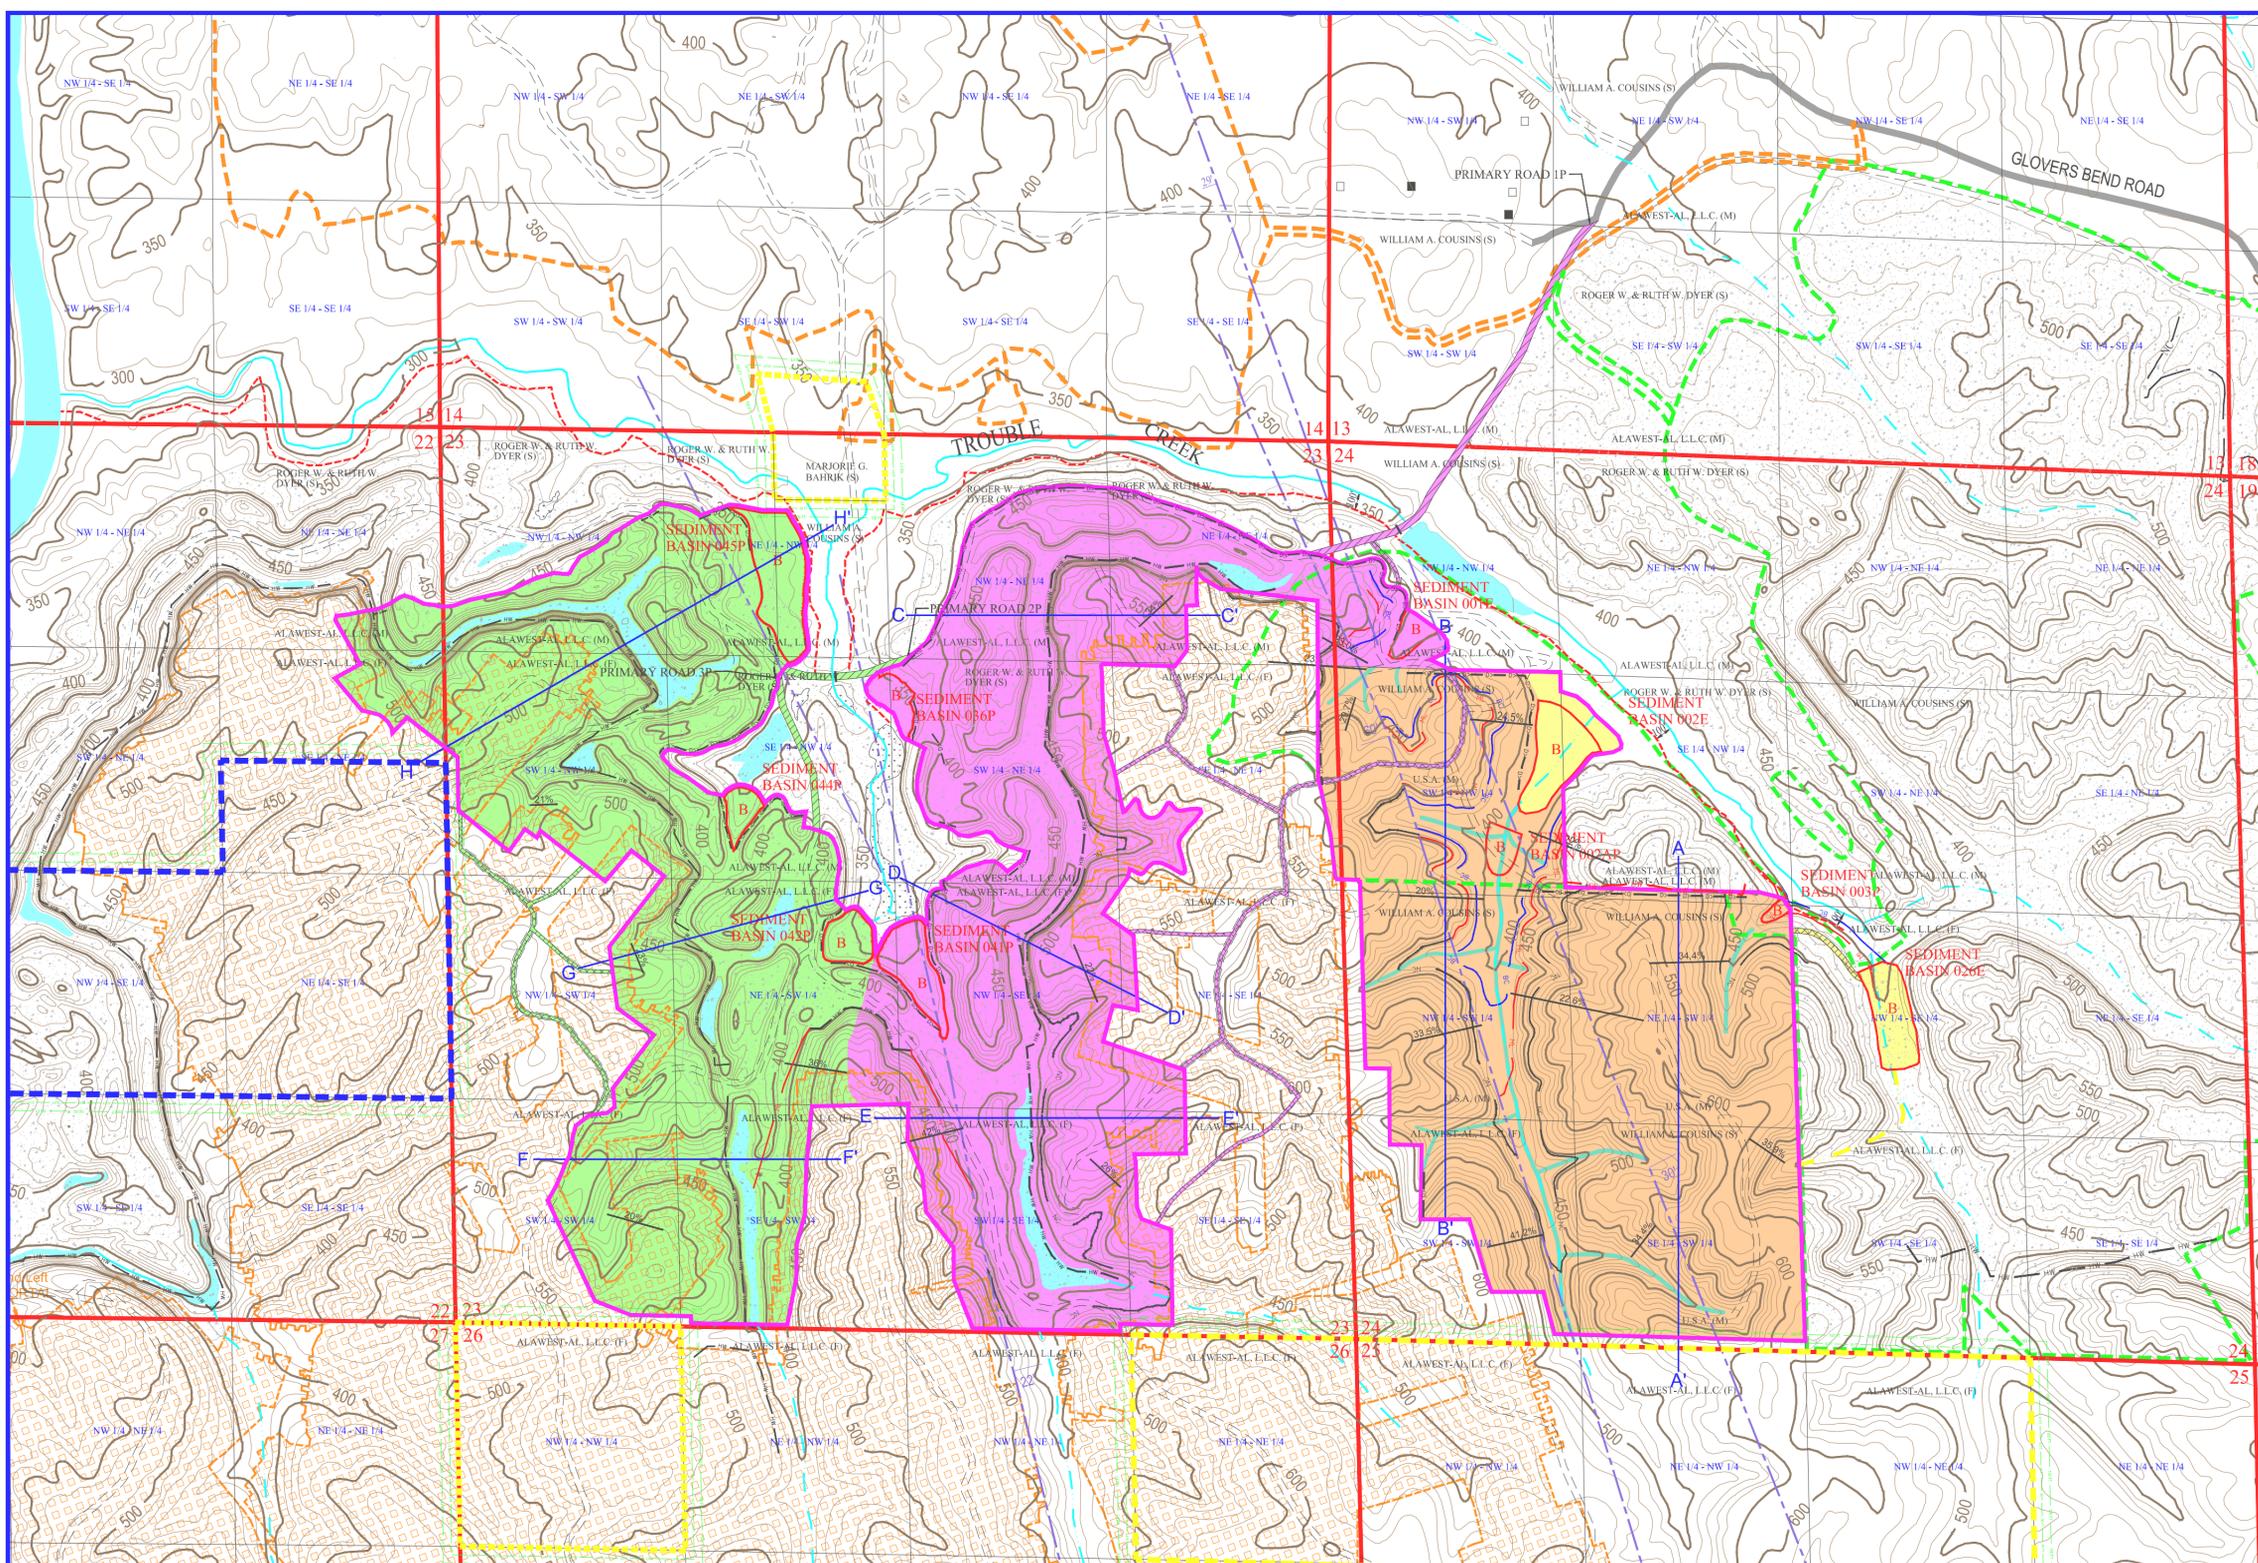

PERMIT BONDING LEGEND

INCREMENT NO. 1	INCREMENT NO. 3
MINING AREA 163.0 ACRES	MINING AREA 171.0 ACRES
PRIMARY ROADS 2.0 ACRES	PRIMARY ROADS INC. NO. 1
HIGHWALL ACCESS ROADS 3.0 ACRES	OFFICE, EQUIPMENT STORAGE, STOCKPILE AREA
OFFICE, EQUIPMENT STORAGE, STOCKPILE AREA	ON-SITE
SEDIMENT BASIN 001, NO BOND, BONDED & PERMITTED IN P-3850 1.0 ACRES	SEDIMENT BASIN 002A & 003 DRAINAGE COURSES, DIVERSIONS & ACCESS 1.0 ACRE
SEDIMENT BASINS 036 & 041 DRAINAGE COURSES, DIVERSIONS & ACCESS 4.0 ACRES	TOTAL PERMITTED AREA 172.0 ACRES
TOTAL PERMITTED AREA 173.0 ACRES	TOTAL BONDED AREA 172.0 ACRES
INCREMENT NO. 2	INCREMENT NO. 4
MINING AREA 165.0 ACRES	SEDIMENT BASINS 002 & 026, NO BOND, BONDED & PERMITTED IN P-3850 9.0 ACRES
PRIMARY ROAD 2.0 ACRES	TOTAL PERMITTED AREA 9.0 ACRES
HIGHWALL ACCESS ROADS 2.0 ACRES	TOTAL BONDED AREA 0.0 ACRES
OFFICE, EQUIPMENT STORAGE, STOCKPILE AREA	INCREMENT NO. 5
ON-SITE	MINING AREA/WOTUS 4.0 ACRES
SEDIMENT BASINS 042, 044 & 045 DRAINAGE COURSES, DIVERSIONS & ACCESS 8.0 ACRES	TOTAL PERMITTED AREA 4.0 ACRES
TOTAL PERMITTED AREA 177.0 ACRES	TOTAL PERMITTED AREA 535.0 ACRES
	TOTAL BONDED AREA 525.0 ACRES

NOTES:

- NO BUILDINGS WITHIN 1,000' OF PERMIT AREA OTHER THAN SHOWN.
- LAND HOOK CONVEYS SURFACE AND MINERAL OWNERSHIP.
- SURFACE AND MINERAL OWNERSHIP FOR FORTY EXCEPT WHERE NOTED OTHERWISE.
- LOCATION OF COAL STOCKPILES ARE SUBJECT TO CHANGE.
- NO CITY OR TOWN LIMITS EXIST WITHIN 1,000' OF PERMIT AREA OTHER THAN SHOWN.
- NO CITY OR TOWN POLICE JURISDICTIONS EXIST WITHIN 1,000' OF PERMIT AREA OTHER THAN SHOWN.
- NO TOPSOIL STOCKPILES SHOWN DUE TO TOPSOIL VARIANCE REQUEST.
- LOCATION OF COAL STOCKPILES ARE SUBJECT TO CHANGE.
- NO OIL AND/OR GAS WELLS WITHIN THE PERMIT BOUNDARY ZONING WITHIN PERMIT AREA IS I-3-S UNLESS NOTED OTHERWISE.

